


2024-03-26 12:03pm By: nicbal

NO.	DATE	REVISIONS	APPR.

DESIGNED FOR:
 ADAMS COUNTY PUBLIC
 WORKS DEPARTMENT
 4430 SOUTH ADAMS
 COUNTY PARKWAY
 BRIGHTON, CO 80601

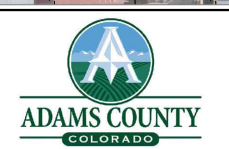

DESIGNED BY:
 HCL ENGINEERING &
 SURVEYING, LLC
 5975 S QUEBEC ST, SUITE 200
 CENTENNIAL, CO 80111





GROVE STREET AND GREEN COURT

HCL PROJECT NO. 200043 ADAMS COUNTY PROJECT NO. IMP2020-00022

DATE
3/20/24


SHEET
OF

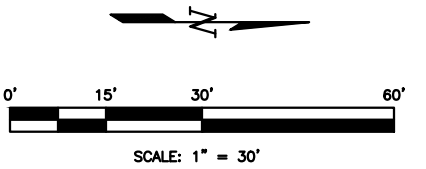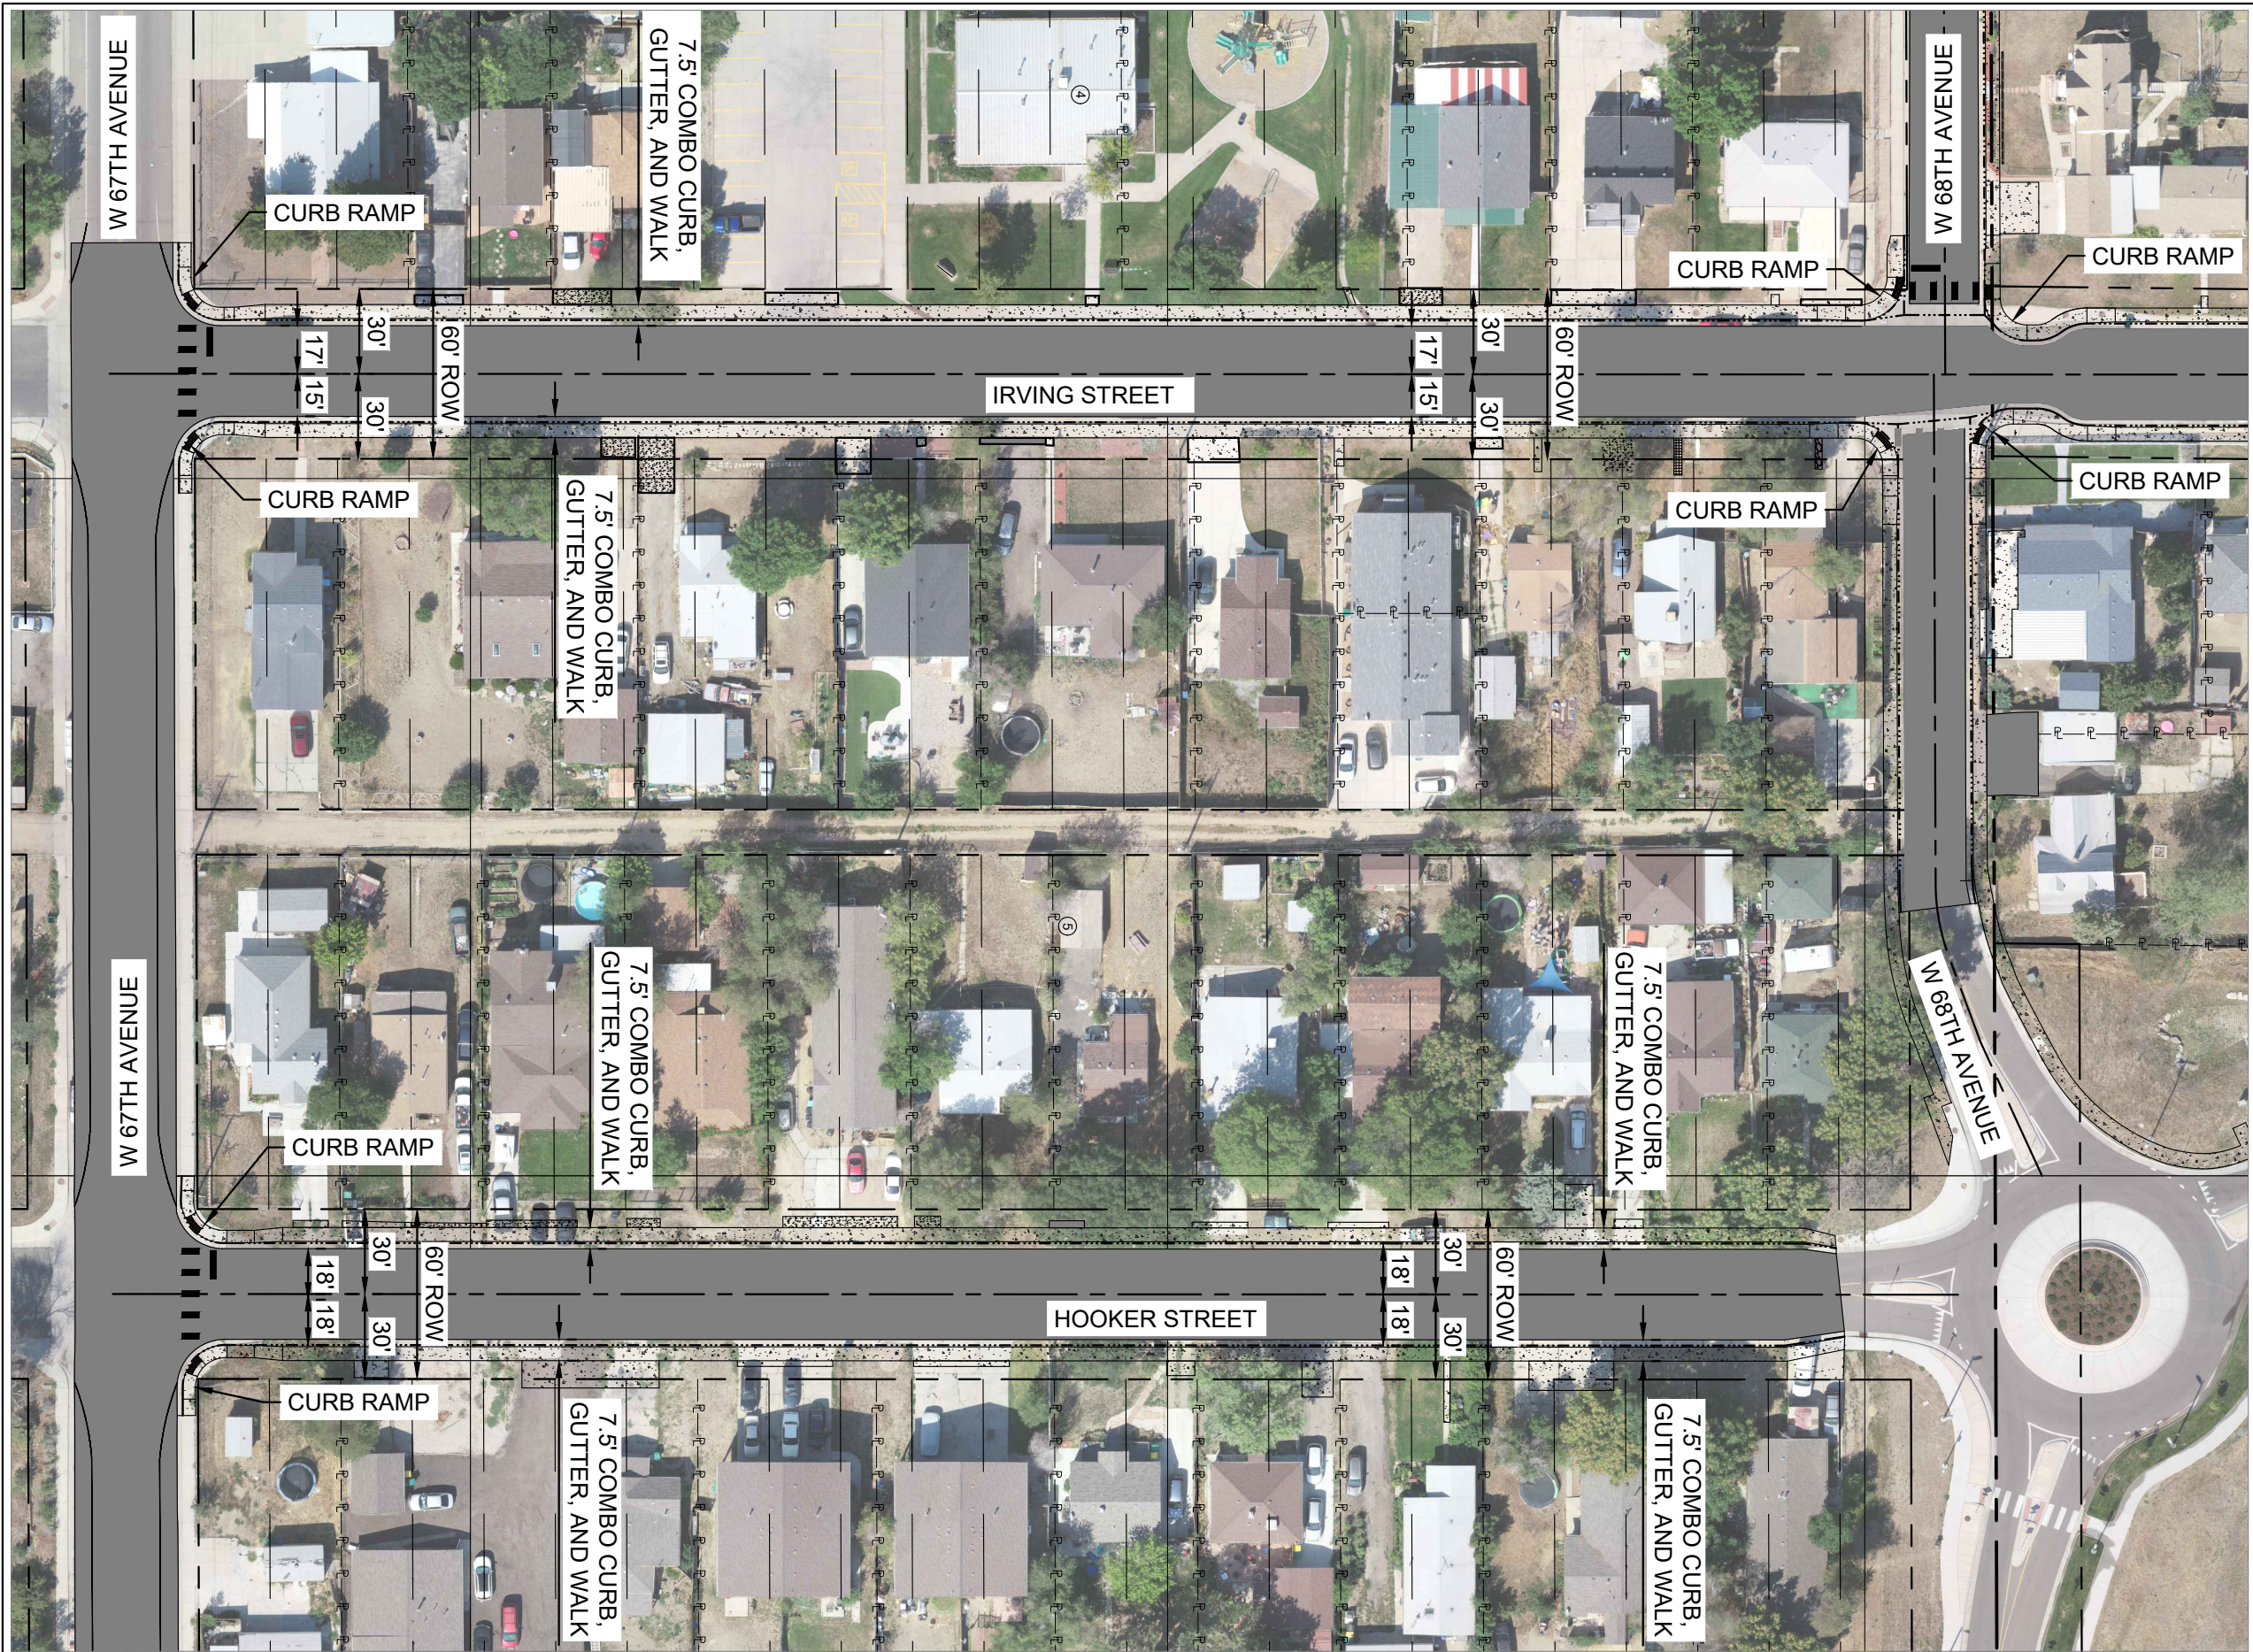

2024-03-26 12:16pm By: nicbal

NO.	DATE	REVISIONS	APPR.

DESIGNED FOR:
 ADAMS COUNTY PUBLIC
 WORKS DEPARTMENT
 4430 SOUTH ADAMS
 COUNTY PARKWAY
 BRIGHTON, CO 80601

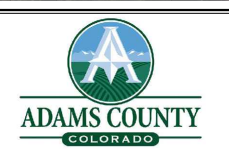

DESIGNED BY:
 HCL ENGINEERING &
 SURVEYING, LLC
 5975 S QUEBEC ST, SUITE 200
 CENTENNIAL, CO 80111





IRVING AND HOOKER STREET

HCL PROJECT NO. 200043 ADAMS COUNTY PROJECT NO. IMP2020-00022

DATE
3/20/24


SHEET
OF

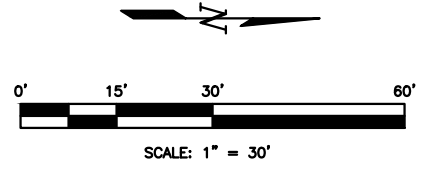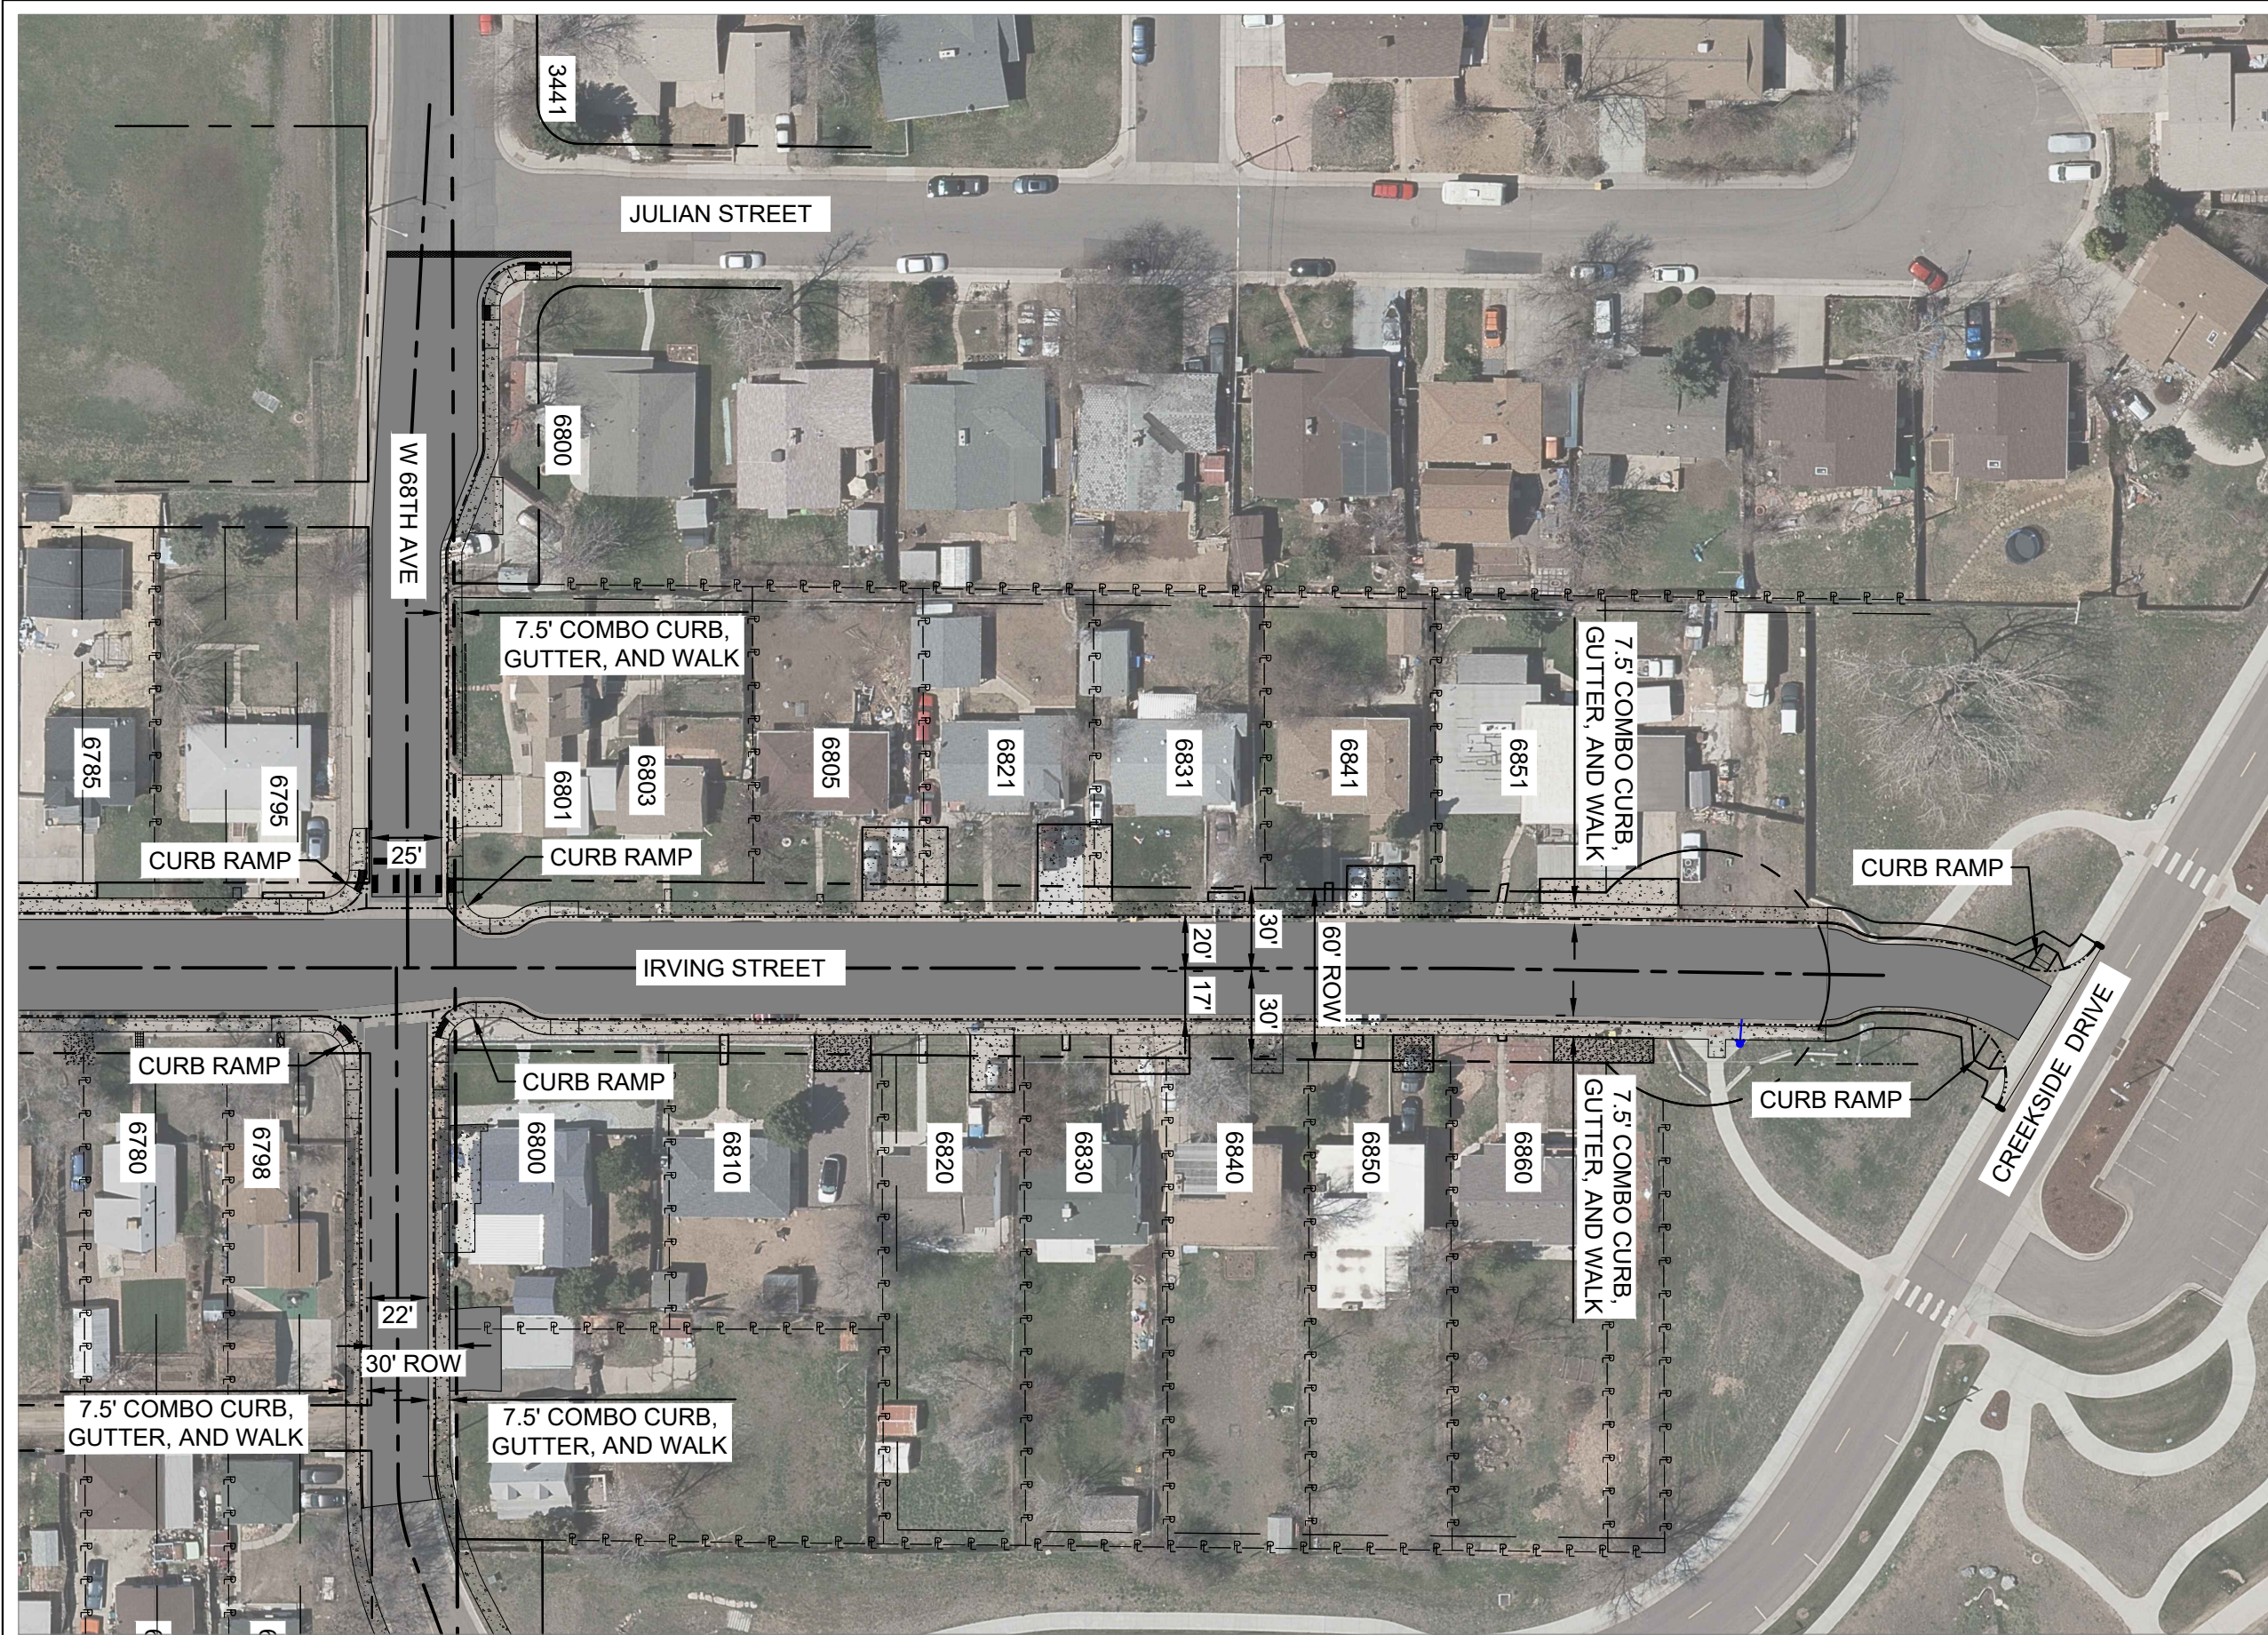


2024-03-26 12:20pm By: nqbal

NO.	DATE	REVISIONS	APPR.

DESIGNED FOR:
 ADAMS COUNTY PUBLIC
 WORKS DEPARTMENT
 4430 SOUTH ADAMS
 COUNTY PARKWAY
 BRIGHTON, CO 80601

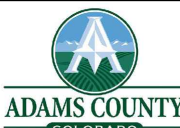

DESIGNED BY:
 HCL ENGINEERING &
 SURVEYING, LLC
 5975 S QUEBEC ST, SUITE 200
 CENTENNIAL, CO 80111



WEST 68TH AVENUE AND IRVING STREET

HCL PROJECT NO. 200043 ADAMS COUNTY PROJECT NO. IMP2020-00022

DATE
3/20/24

SHEET
OF