



11TH AMENDMENT
 OFFICIAL DEVELOPMENT PLAN
LUCENT TECHNOLOGIES 2ND REPLAT
 A PLANNED UNIT DEVELOPMENT IN THE CITY OF WESTMINSTER
 COUNTY OF ADAMS, STATE OF COLORADO
 SHEET 3 OF 23

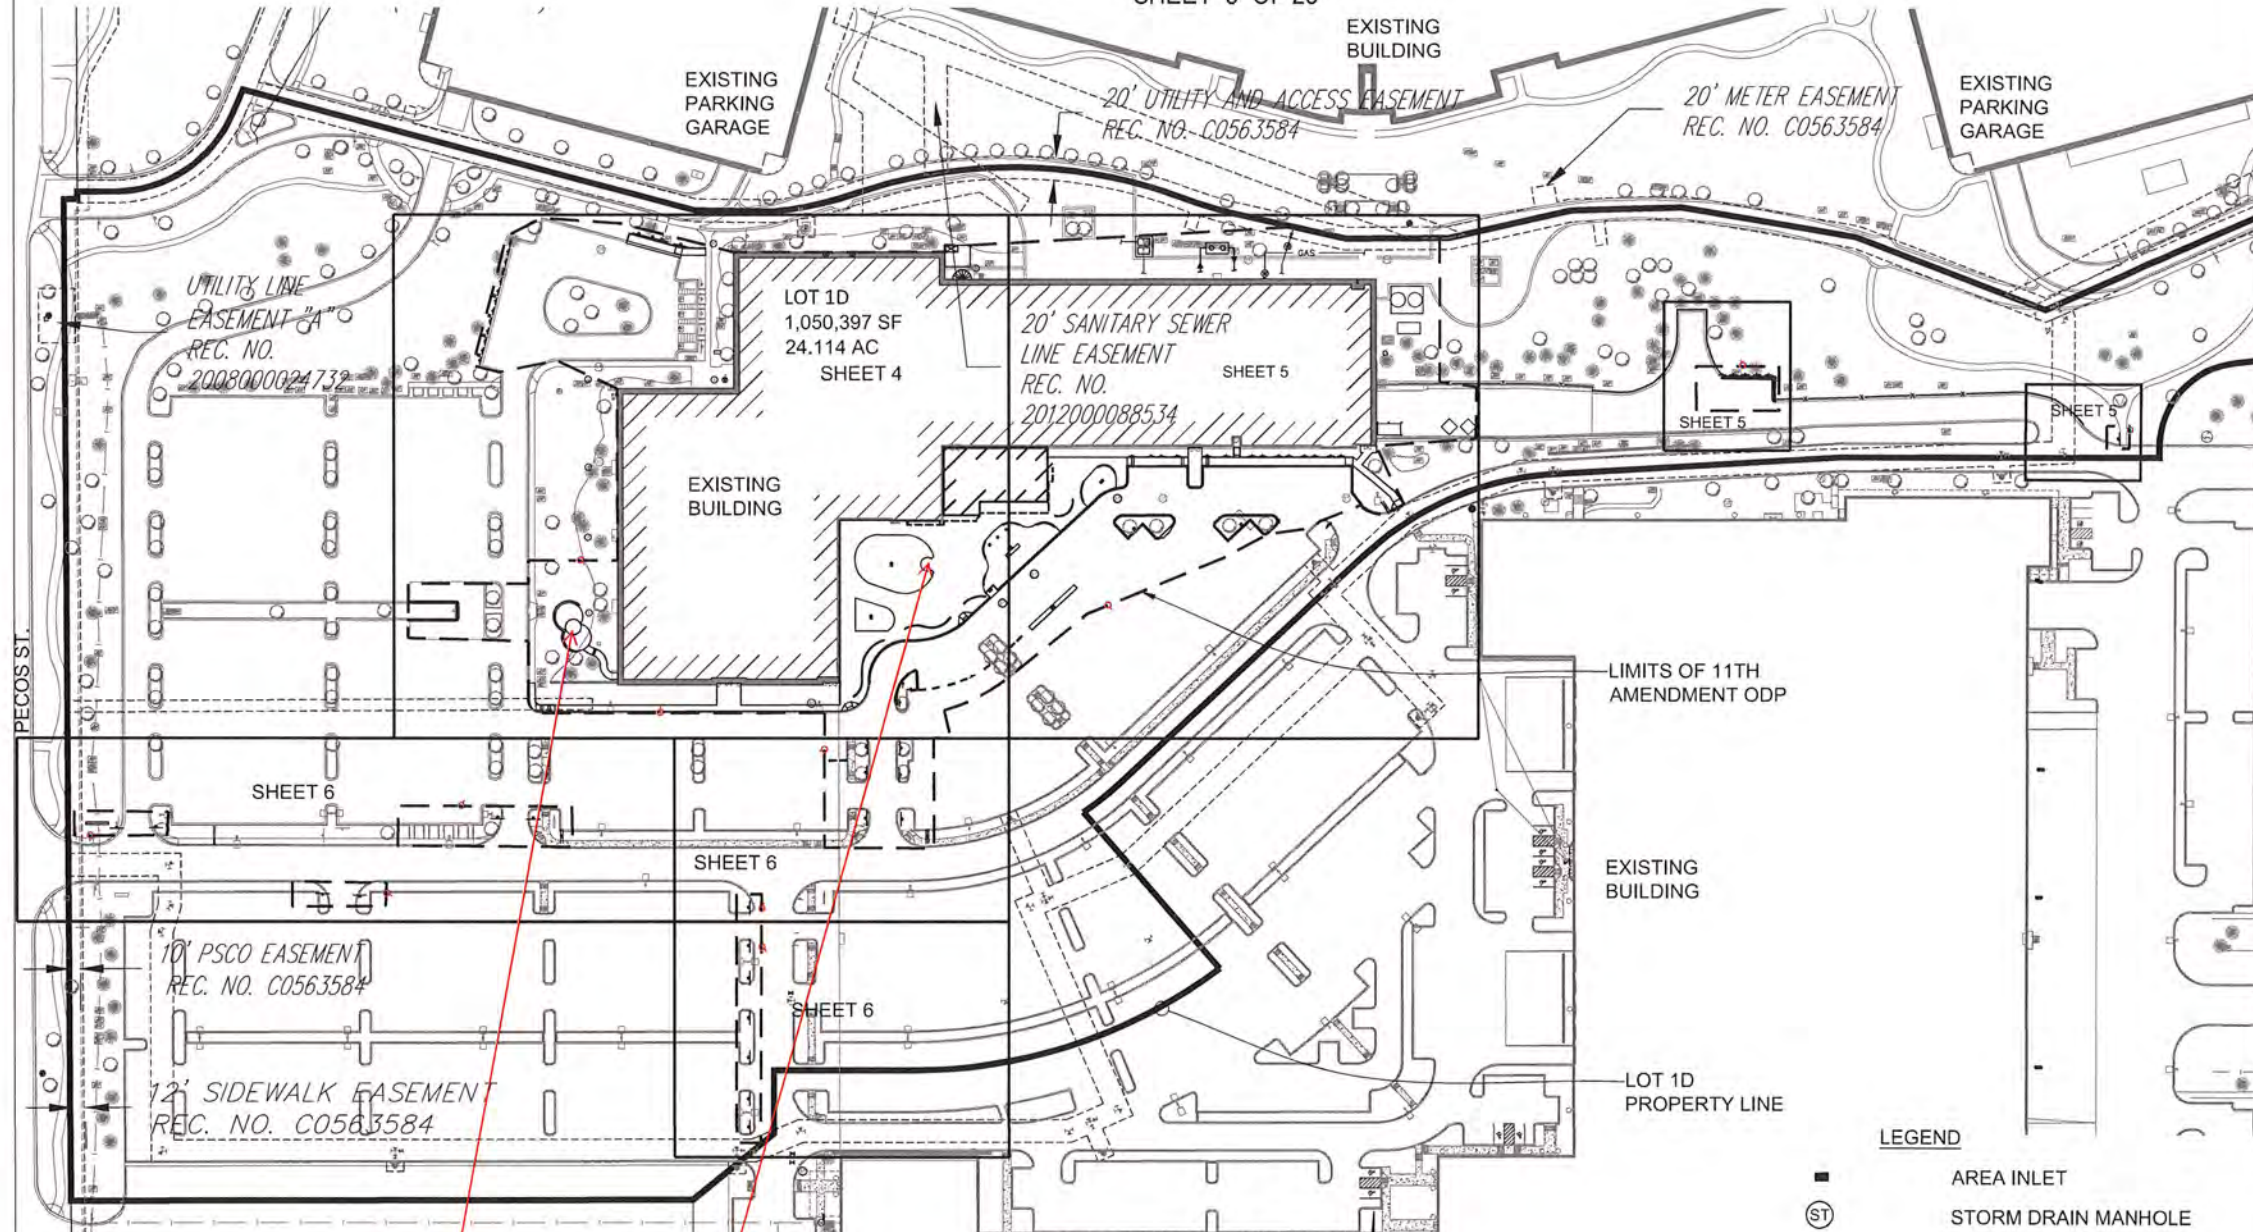

Sculpture

Sculpture

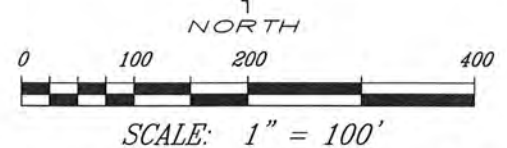

OVERALL SITE PLAN

LEGEND


	AREA INLET
	STORM DRAIN MANHOLE
	CURB & GUTTER
	SEAT WALL
	CONCRETE
	SIGN
	ELEC. TRANSFORMER
	EXIST. STORM DRAIN MANHOLE
	EXIST. TREE
	EXIST. SS MANHOLE
	EXIST. AREA INLET
	LIGHT POLE

ODP SUBMITTAL

OVERALL SITE PLAN
 ADAMS COUNTY
 DEPARTMENT OF HUMAN SERVICES

ISSUE DATE:
 OCTOBER 7, 2015
 REVISION DATE:

Anderson & Hastings
 Consultants, Inc.
 12506 W Bayaud Ave., Suite 200
 Lakewood, Colorado 80228
 (303)433-4466 • FAX (303)433-0408

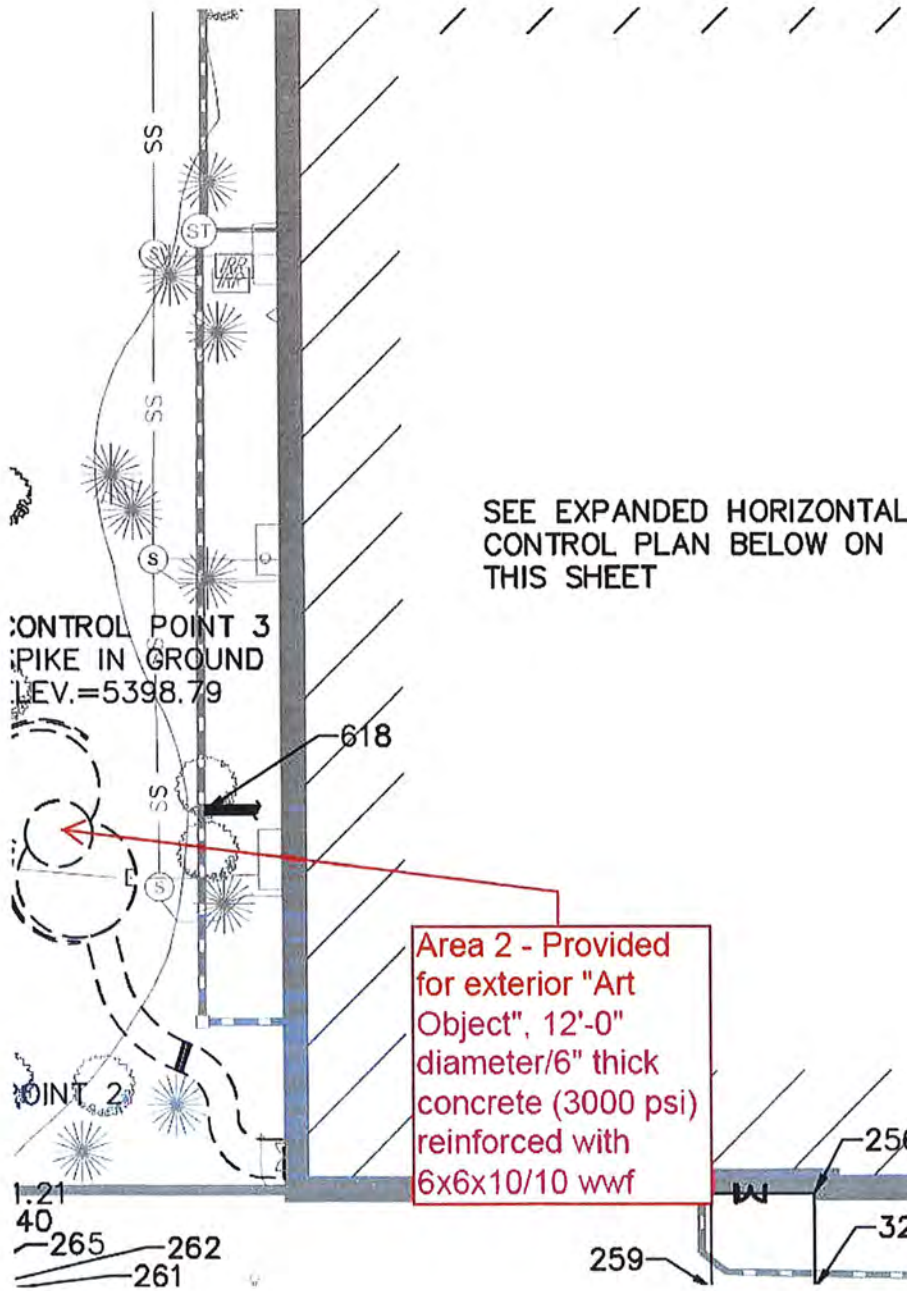

SEE EXPANDED HORIZONTAL CONTROL PLAN BELOW ON THIS SHEET

Area 2 - Provided for exterior "Art Object", 12'-0" diameter/6" thick concrete (3000 psi) reinforced with 6x6x10/10 wwf

Area 1 - Provided for exterior "Art Object", 12'-0" diameter/6" thick concrete (3000 psi) reinforced with 6x6x10/10 wwf

Main Building Public Entry

